


AREA SCHEDULE	EXISTING		PROPOSED		TOTAL	
	F.A.R.	COVERAGE	F.A.R.	COVERAGE	F.A.R.	COVERAGE
SITES Nos 1 & 2	577.58m ²	607.45 m ²	-	-	577.58 m ²	607.45 m ²
SITE No. 3	116.48 m ²	116.48 m ²	45.70 m ²	45.70 m ²	162.18 m ²	162.18 m ²
SITE No. 4	127.00 m ²	127.00 m ²	23.70 m ²	23.70 m ²	150.70 m ²	150.70 m ²
SITE No. 5	131.90 m ²	131.90 m ²	14.75 m ²	14.75 m ²	189.52 m ²	189.52 m ²
SITE No. 6	127.99 m ²	127.99 m ²	24.47 m ²	24.47 m ²	205.64 m ²	205.64 m ²
SITE No. 7	126.78 m ²	126.78 m ²	-	-	126.78 m ²	126.78 m ²
SITE No. 8	120.75 m ²	120.75 m ²	-	-	120.75 m ²	120.75 m ²
SITE No. 9	131.60 m ²	131.60 m ²	-	-	131.60 m ²	131.60 m ²
SITE No. 10	127.50 m ²	127.50 m ²	-	-	127.50 m ²	127.50 m ²
SITE No. 11	130.80 m ²	130.80 m ²	-	-	130.80 m ²	130.80 m ²
SITE No. 12	130.80 m ²	130.80 m ²	-	-	130.80 m ²	130.80 m ²
SITE No. 13	204.77 m ²	204.77 m ²	-	-	204.77 m ²	204.77 m ²
SITE No. 15	CANCELLED	CANCELLED	CANCELLED	CANCELLED	CANCELLED	CANCELLED
STAFF QUARTERS	-	-	53.09 m ²	53.09 m ²	53.09 m ²	53.09 m ²
TOTAL	2053.95m² 20366.00m²	2083.82m² 20366.00m²	116.01m² 20366.00m²	116.01m² 20366.00m²	2169.96m² 20366.00m²	2199.83m² 20366.00m²
	.1	10.23%	.06	.6%	.106	10.83%

• NOTES •

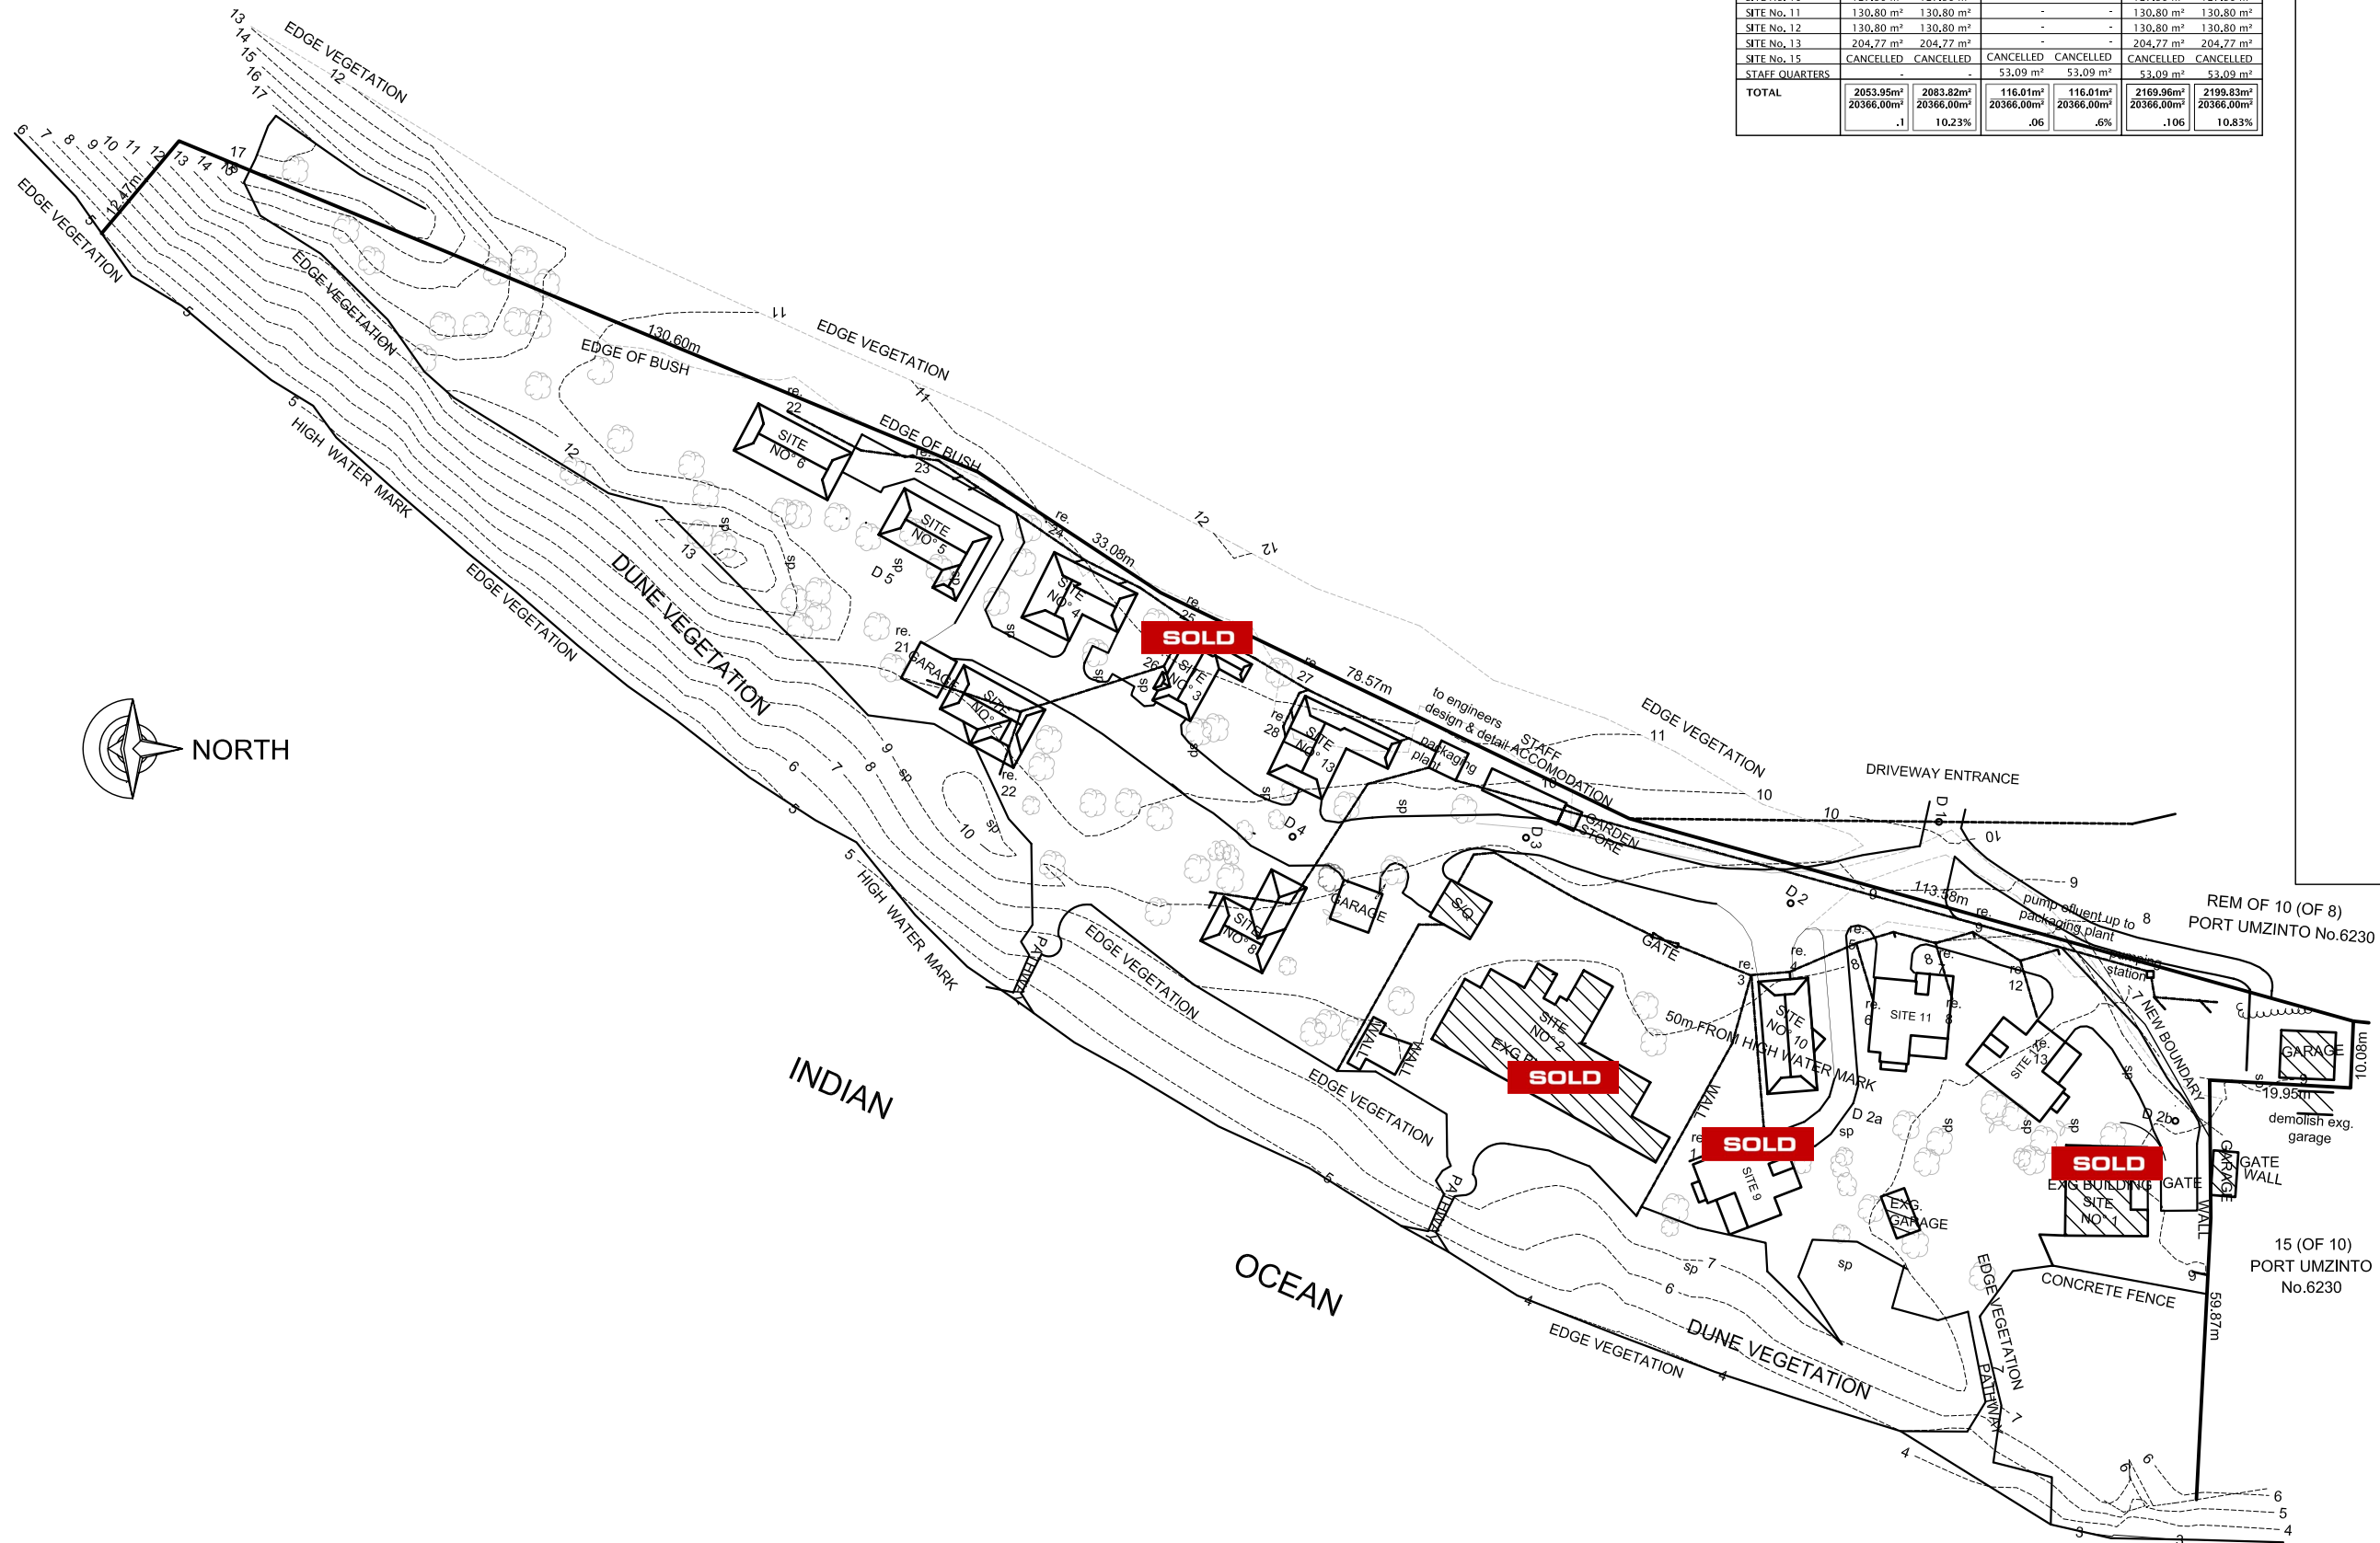

• NOTES •	• PROJECT • RESIDENTIAL DEVELOPMENT	• SITE • PORTION 8 OF THE FARM PORT UMZINTO No 6230	• OWNER / CLIENT • ROYAL SQUARE INVESTMENTS	• DRAWING TITLE • SITE PLAN	• DRAWING No • 02/300	• REV No • 04	• DRAWN • LIEZEL ZEHMKE REG No: D 2147 TEL: 082 787 1996 P O BOX 818, SCOTTBURGH, 4180
					• SCALE • 1:100	• DATE • 21 APRIL 2009	